


MAIN FLOOR AREA PLAN
TOTAL SQFT.: 774.69

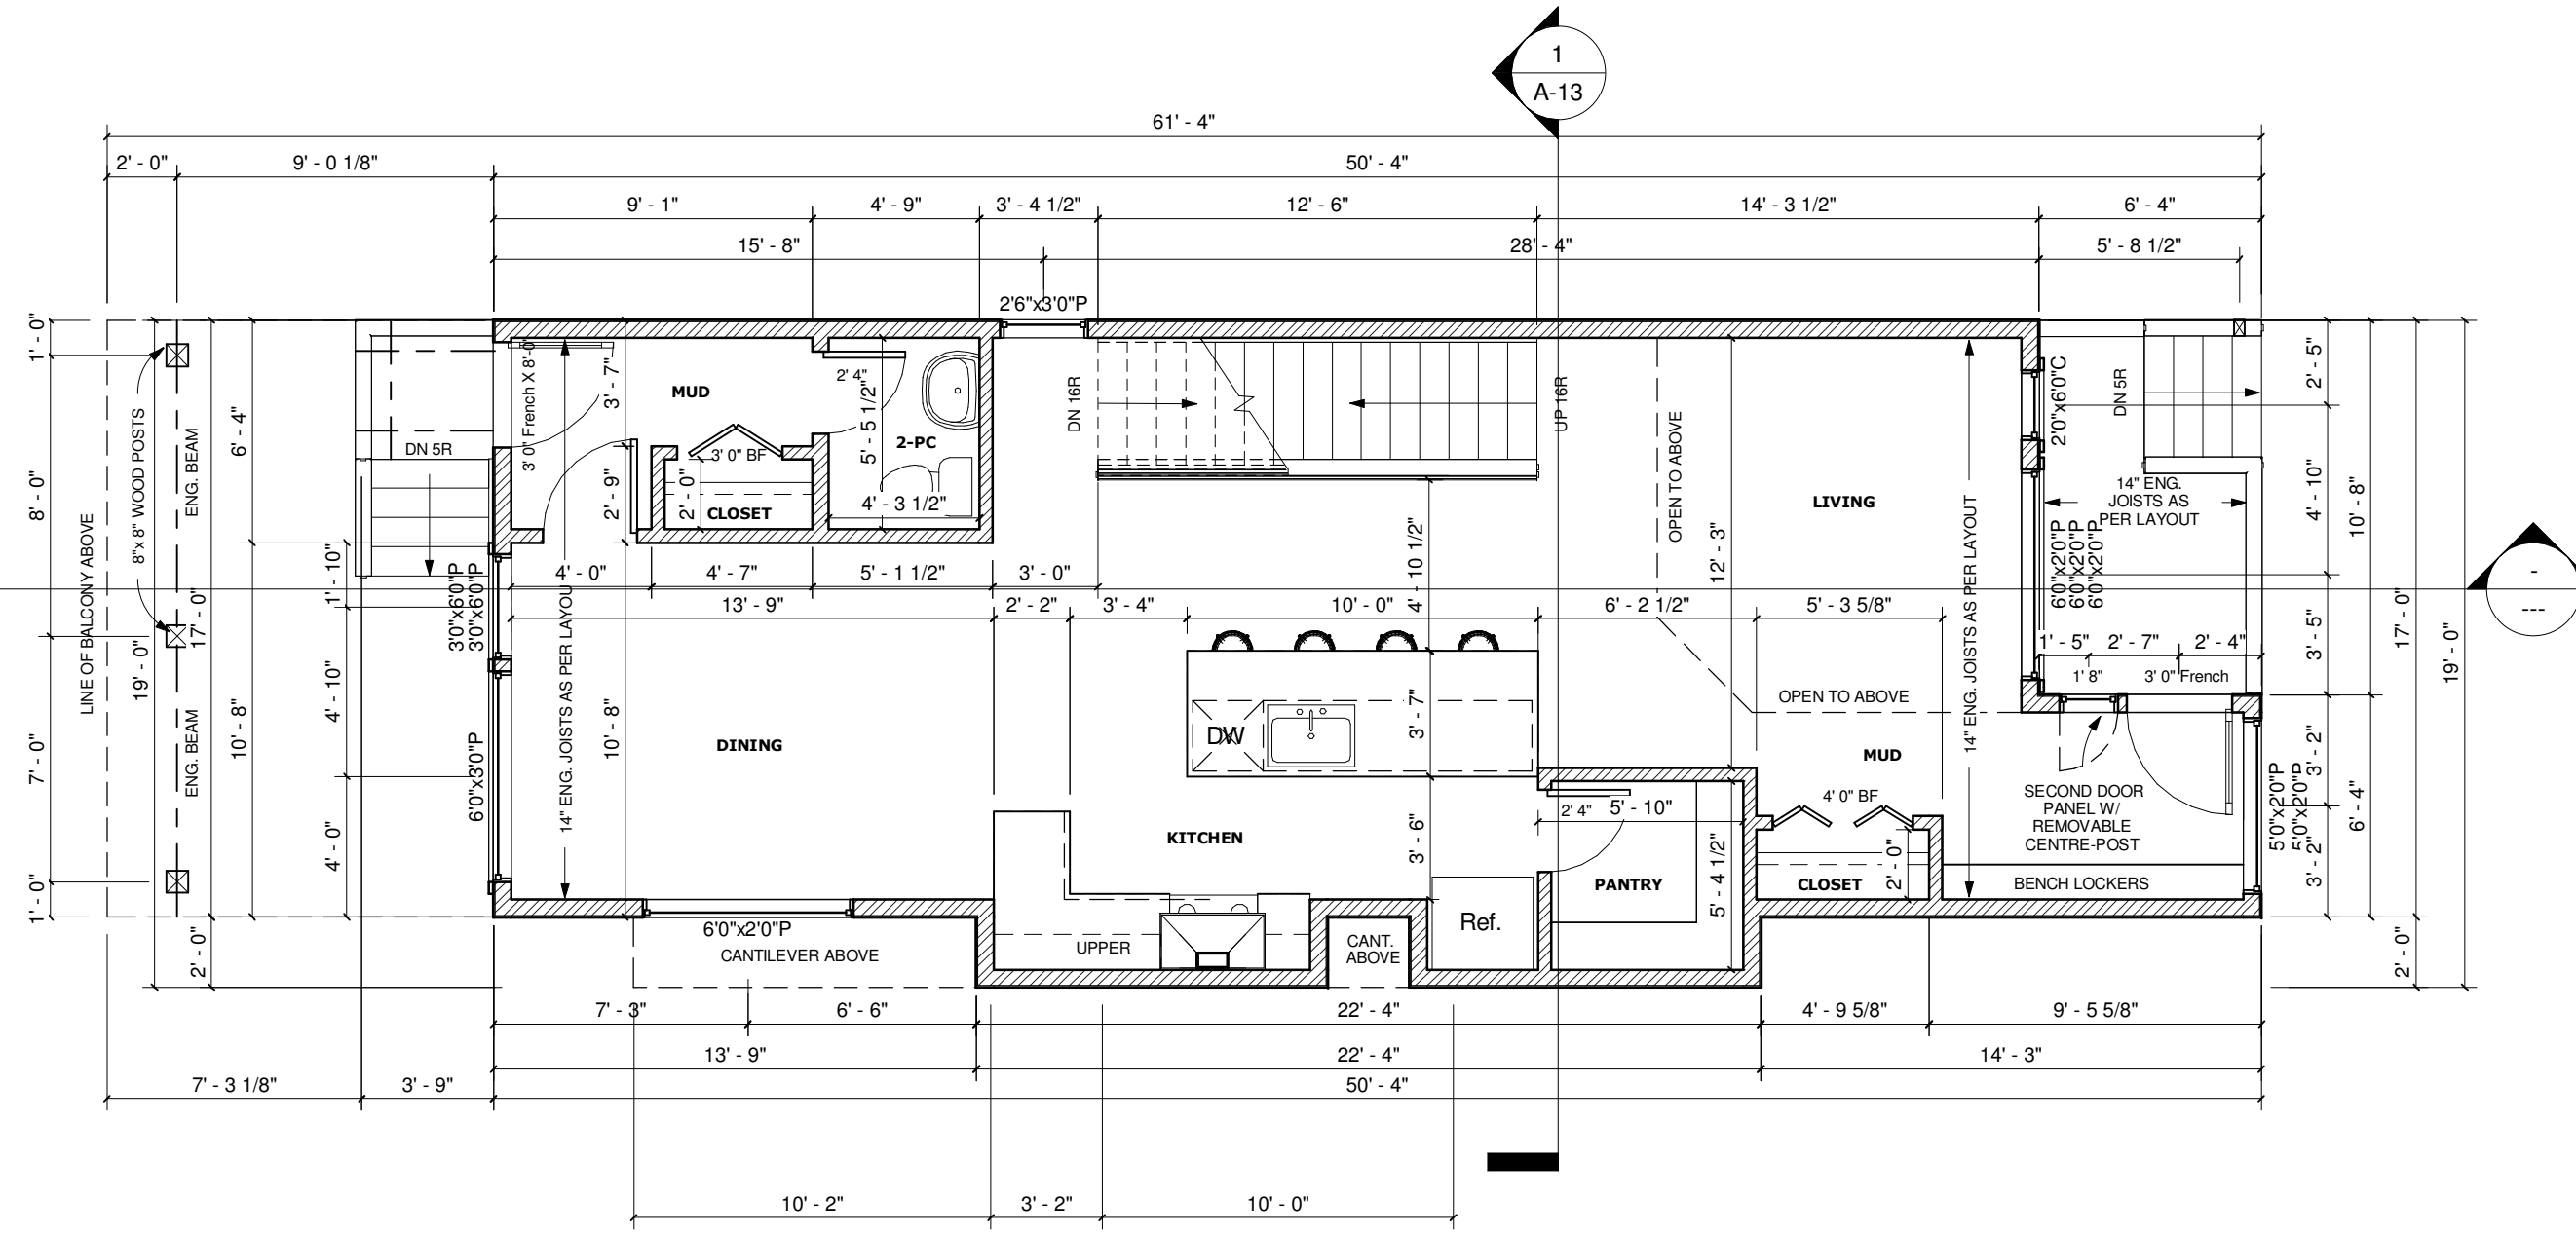

MAIN FLOOR PLAN
SCALE: 3/16" = 1'-0"

JOHN TRINH & ASSOCIATES
Design - Drafting - Planning

www.johntrinh.ca - 403.472.8184

"We specialize in New Homes, In-fills, Renovations and Commercial projects."

COPYRIGHT: ALL IDEAS AND DESIGNS REPRESENTED BY THIS DRAWING ARE OWNED BY JOHN TRINH & ASSOCIATES INC. AND WERE CREATED FOR USE IN A SPECIFIED PROJECT. NONE OF THE IDEAS AND/OR DESIGNS MAY BE USED BY, OR DISCLOSED TO, ANY OTHER PERSON OR ORGANIZATION FOR ANY PURPOSE WITHOUT THE WRITTEN PERMISSION

Project: **SINGLE DWELLING**

STATUS: -


SIGNATURES: X _____

PRINTED: 19/03/2015 4:17:39 PM


PROJECT NAME: **JUDE DONAHUE
1013 19TH AVE SE
CALGARY, ALBERTA**

DESIGNER: JT JOB #: 123

SCALE: SHEET: A-1

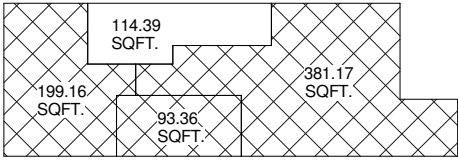

BASEMENT AREA PLAN
TOTAL SQFT.:673.68

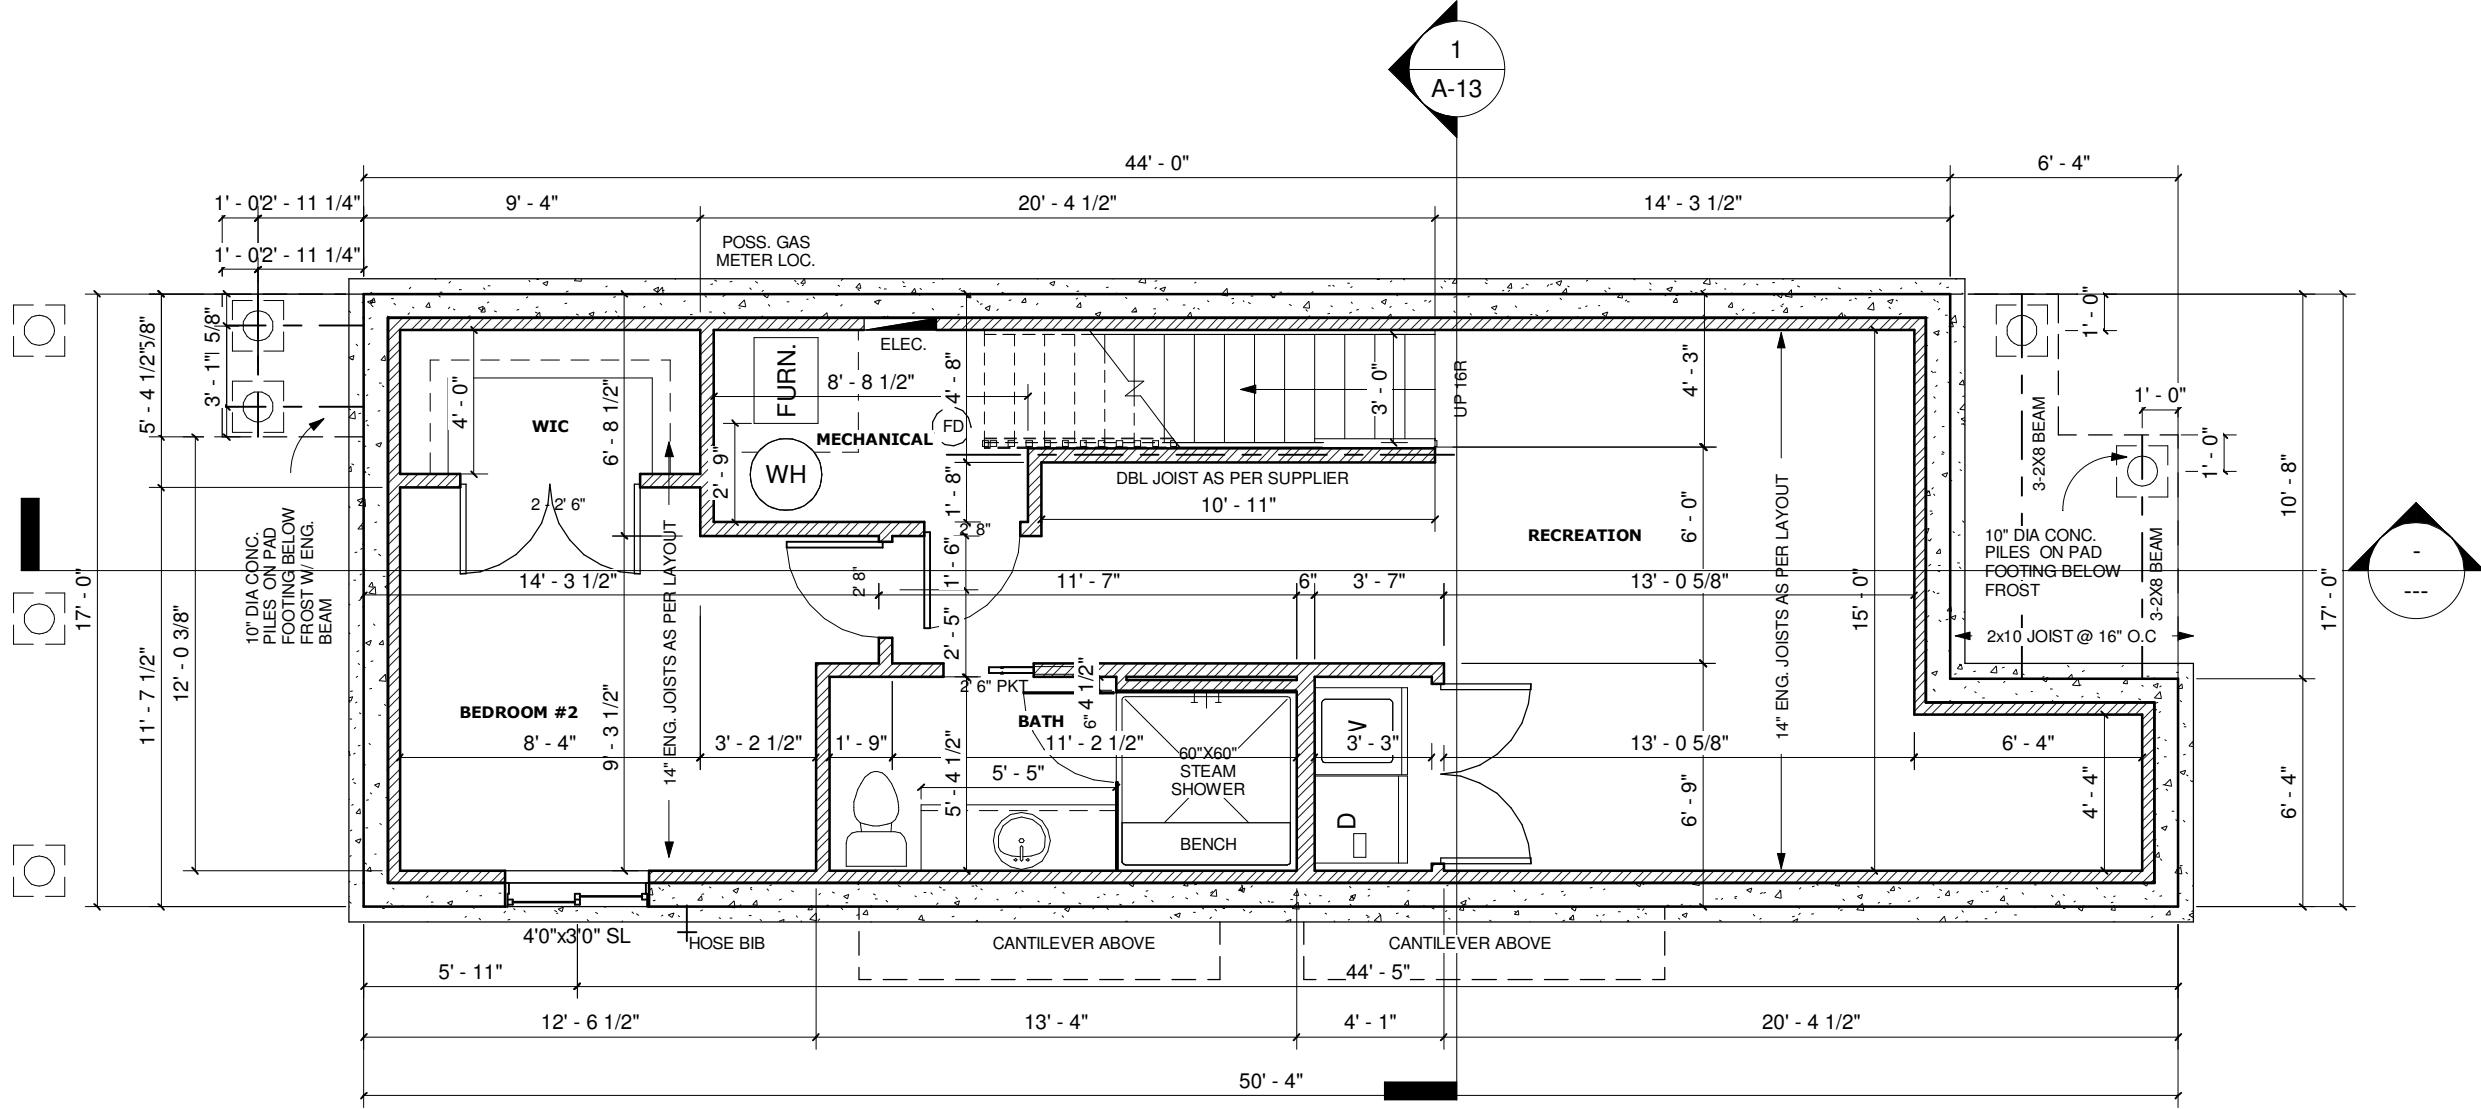

BASEMENT PLAN
SCALE: 3/16" = 1'-0"

JOHN TRINH & ASSOCIATES
Design - Drafting - Planning
www.johntrinh.ca - 403.472.8184
"We specialize in New Homes, In-fills, Renovations and Commercial projects."

COPYRIGHT:
ALL IDEAS AND DESIGNS REPRESENTED BY THIS DRAWING ARE OWNED BY JOHN TRINH & ASSOCIATES INC. AND WERE CREATED FOR USE IN A SPECIFIED PROJECT. NONE OF THE IDEAS AND/OR DESIGNS MAY BE USED BY, OR DISCLOSED TO, ANY OTHER PERSON OR ORGANIZATION FOR ANY PURPOSE WITHOUT THE WRITTEN PERMISSION

Project: **SINGLE DWELLING**

STATUS: -


SIGNATURES:
X _____

PRINTED: 19/03/2015 4:17:39 PM



PROJECT NAME:
JUDE DONAHUE
1013 19TH AVE SE
CALGARY, ALBERTA

DESIGNER: JT	JOB #: 123
-----------------	---------------

SCALE:	SHEET: A-2
--------	---------------

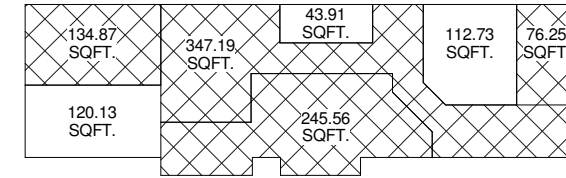

UPPER FLOOR AREA PLAN
TOTAL SQFT.: 803.86

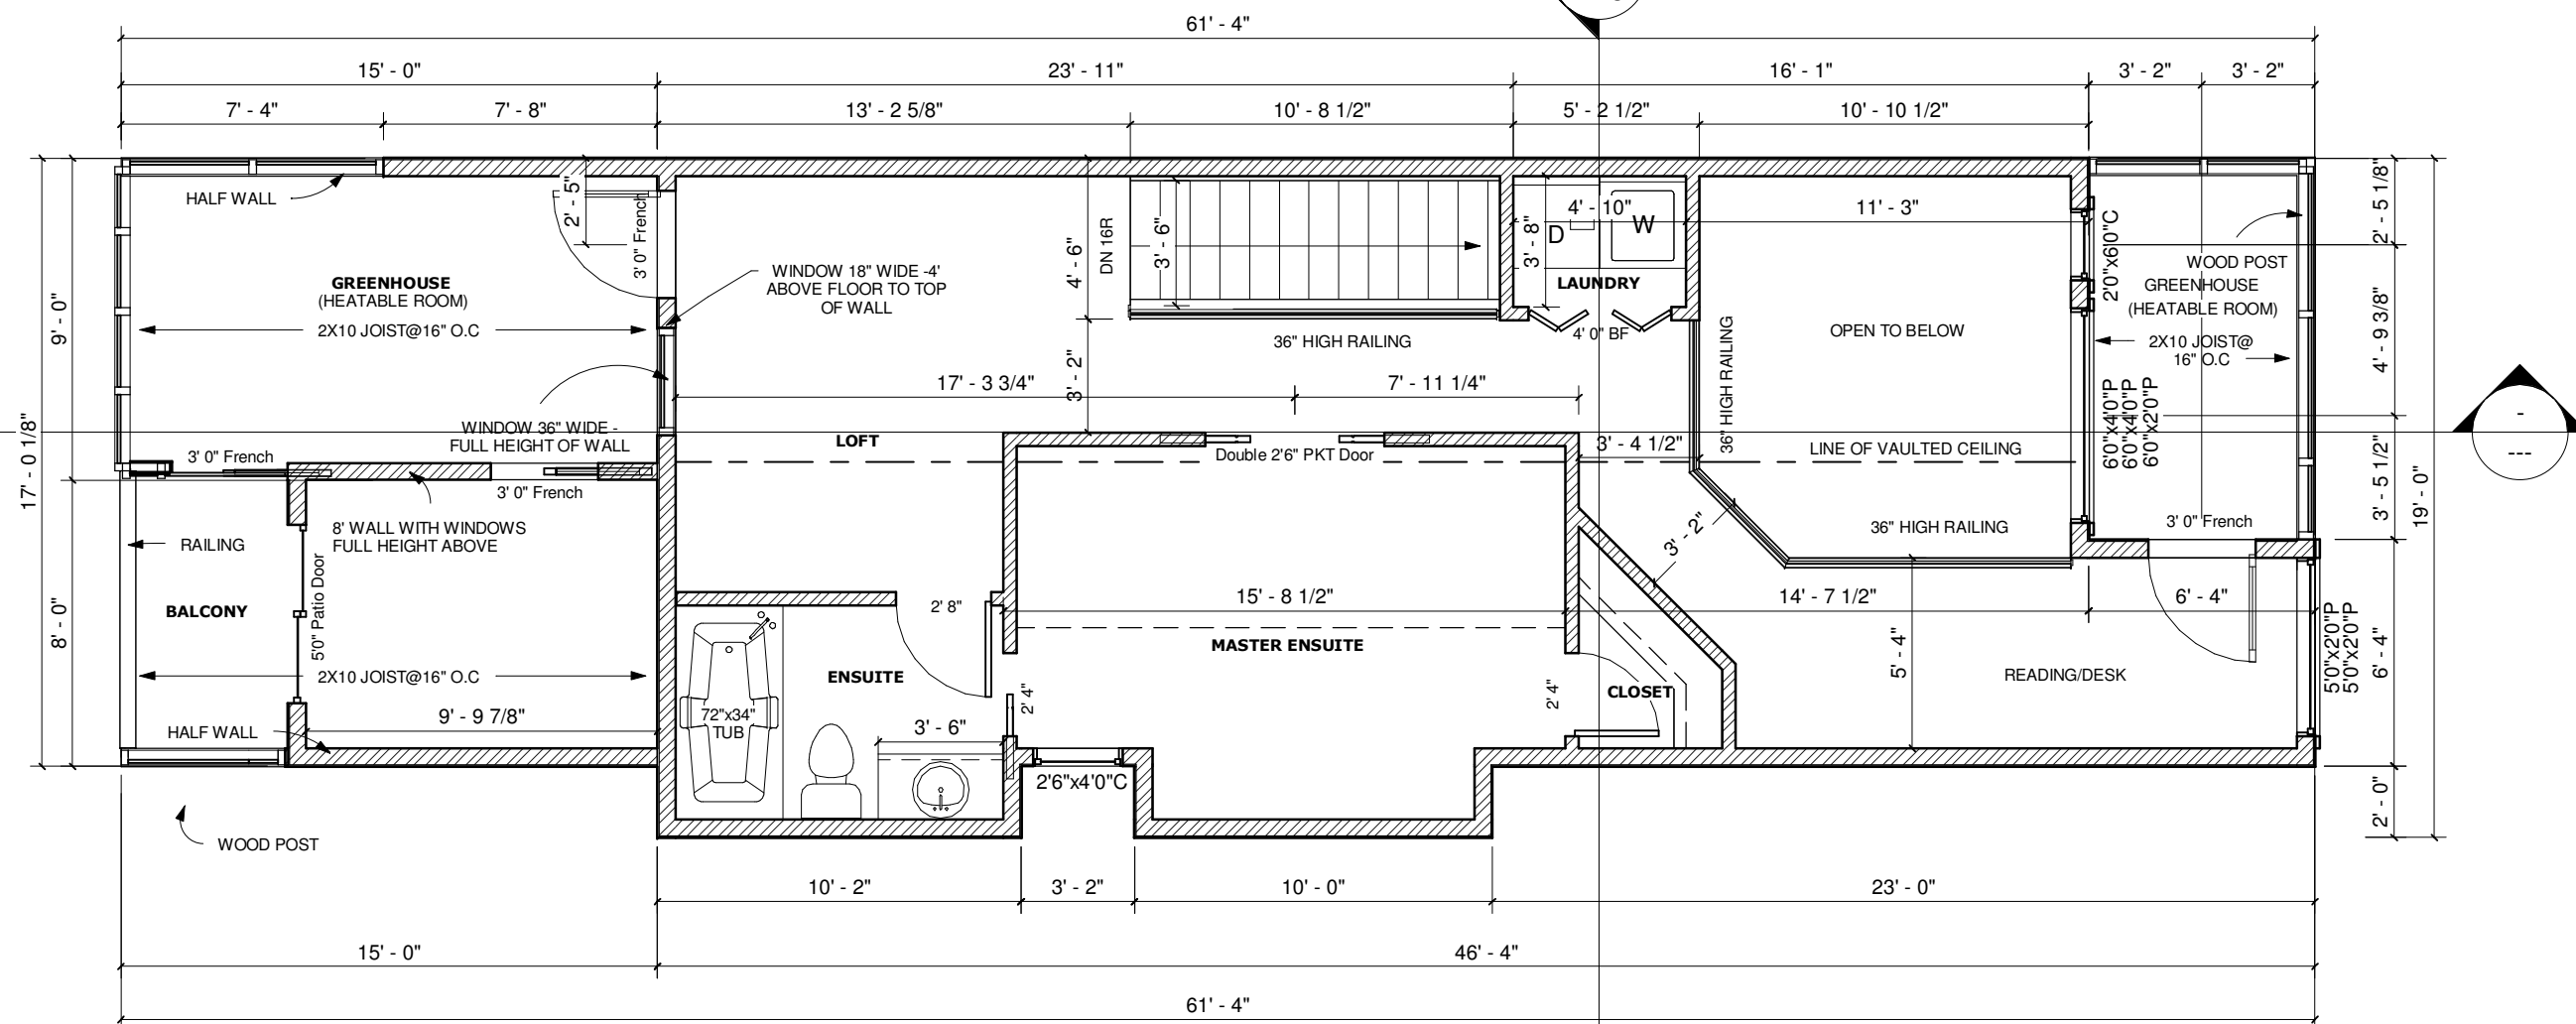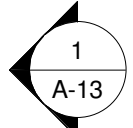

UPPER FLOOR PLAN
SCALE: 3/16" = 1'-0"

JOHN TRINH & ASSOCIATES
Design - Drafting - Planning

www.johntrinh.ca - 403.472.8184

"We specialize in New Homes, In-fills, Renovations and Commercial projects."

COPYRIGHT: ALL IDEAS AND DESIGNS REPRESENTED BY THIS DRAWING ARE OWNED BY JOHN TRINH & ASSOCIATES INC. AND WERE CREATED FOR USE IN A SPECIFIED PROJECT. NONE OF THE IDEAS AND/OR DESIGNS MAY BE USED BY, OR DISCLOSED TO, ANY OTHER PERSON OR ORGANIZATION FOR ANY PURPOSE WITHOUT THE WRITTEN PERMISSION

Project: **SINGLE DWELLING**

STATUS: -


SIGNATURES: **X** _____

PRINTED: 19/03/2015 4:17:40 PM


PROJECT NAME: **JUDE DONAHUE
1013 19TH AVE SE
CALGARY, ALBERTA**

DESIGNER: **JT** JOB #: **123**

SCALE: SHEET: **A-3**

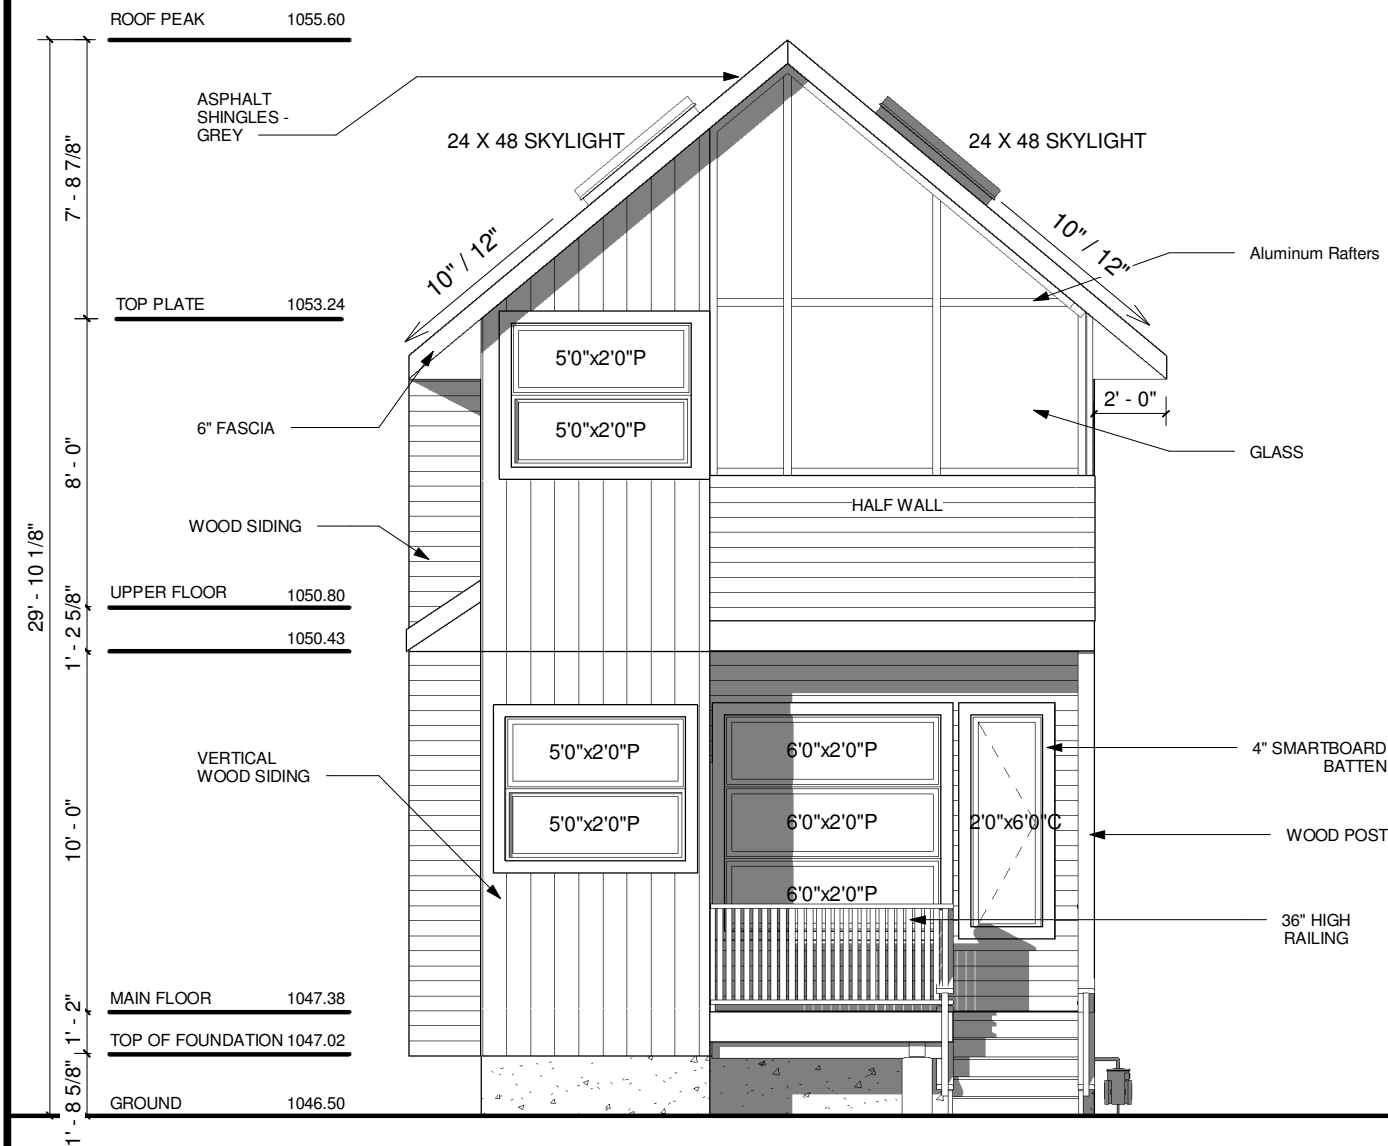

FRONT ELEVATION
SCALE: 3/16" = 1'-0"

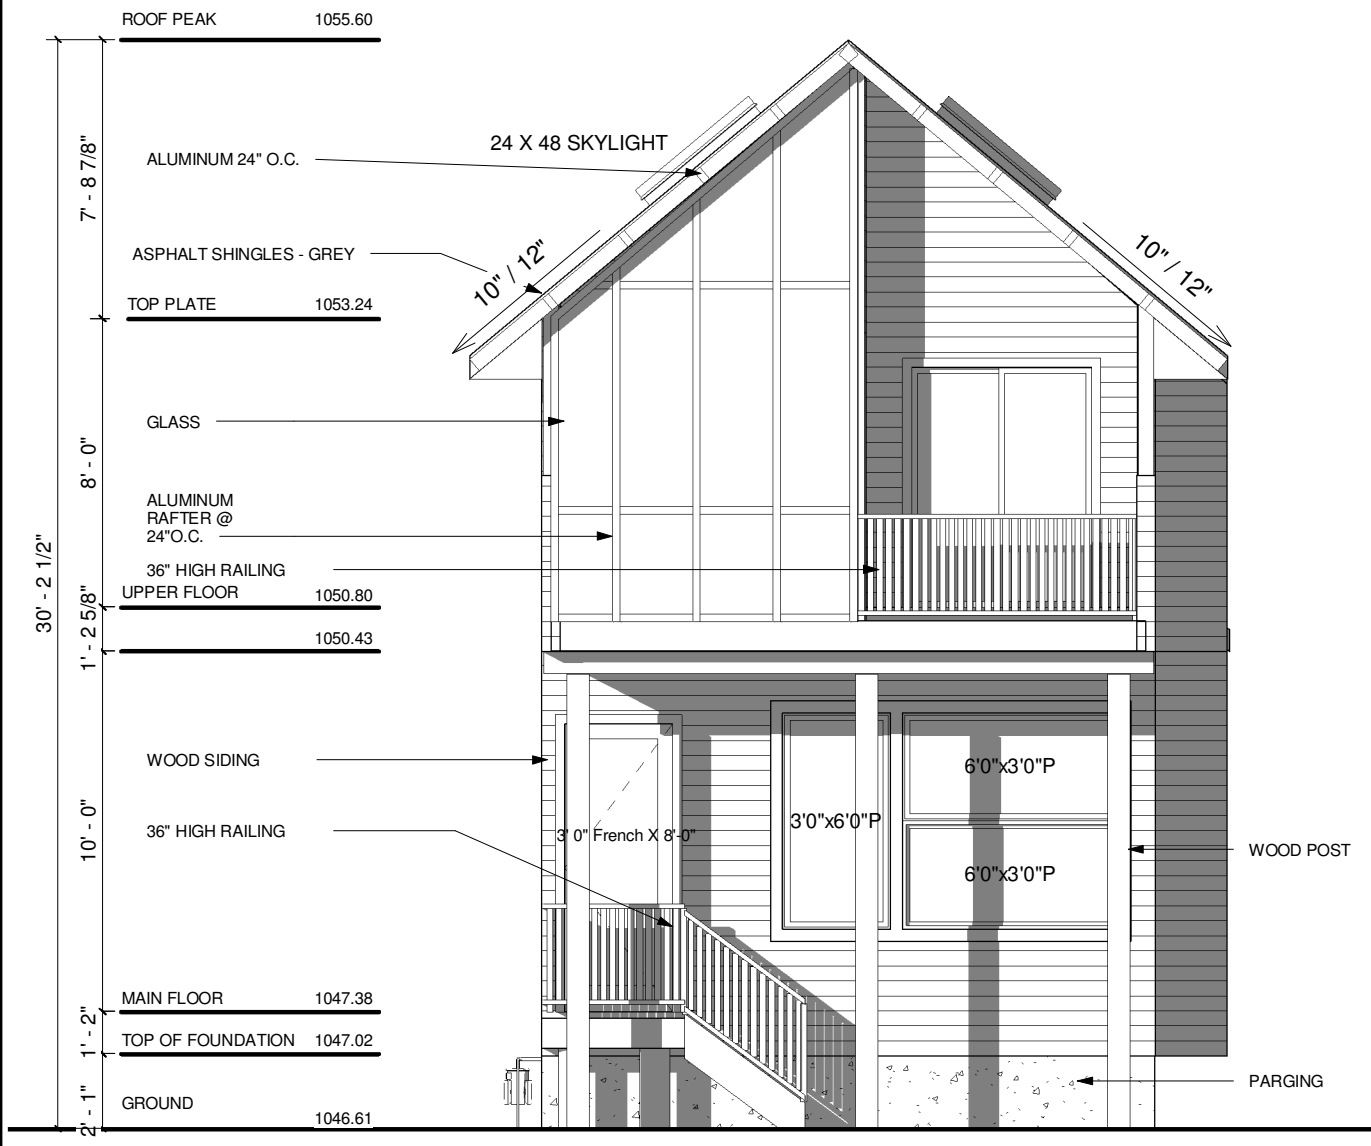

BACK ELEVATION
SCALE: 3/16" = 1'-0"

JOHN TRINH & ASSOCIATES
Design - Drafting - Planning

www.johntrinh.ca - 403.472.8184

"We specialize in New Homes, In-fills, Renovations and Commercial projects."

COPYRIGHT:
ALL IDEAS AND DESIGNS REPRESENTED BY THIS DRAWING ARE OWNED BY JOHN TRINH & ASSOCIATES INC. AND WERE CREATED FOR USE IN A SPECIFIED PROJECT. NONE OF THE IDEAS AND/OR DESIGNS MAY BE USED BY, OR DISCLOSED TO, ANY OTHER PERSON OR ORGANIZATION FOR ANY PURPOSE WITHOUT THE WRITTEN PERMISSION

Project: **SINGLE DWELLING**

STATUS: -

SIGNATURES:
X _____


PRINTED: 19/03/2015 4:17:42 PM

PROJECT NAME:
JUDE DONAHUE
1310 19TH AVE SE
CALGARY, ALBERTA

DESIGNER: JT JOB #: 123

SCALE: SHEET: A-6

WINDOW TO WALL COVERAGE
 WALL SQ FT = 1114.74 SQ FT
 WINDOW SQ FT = 63.21 SQ FT
 63.21/1114.74 = 5.67%

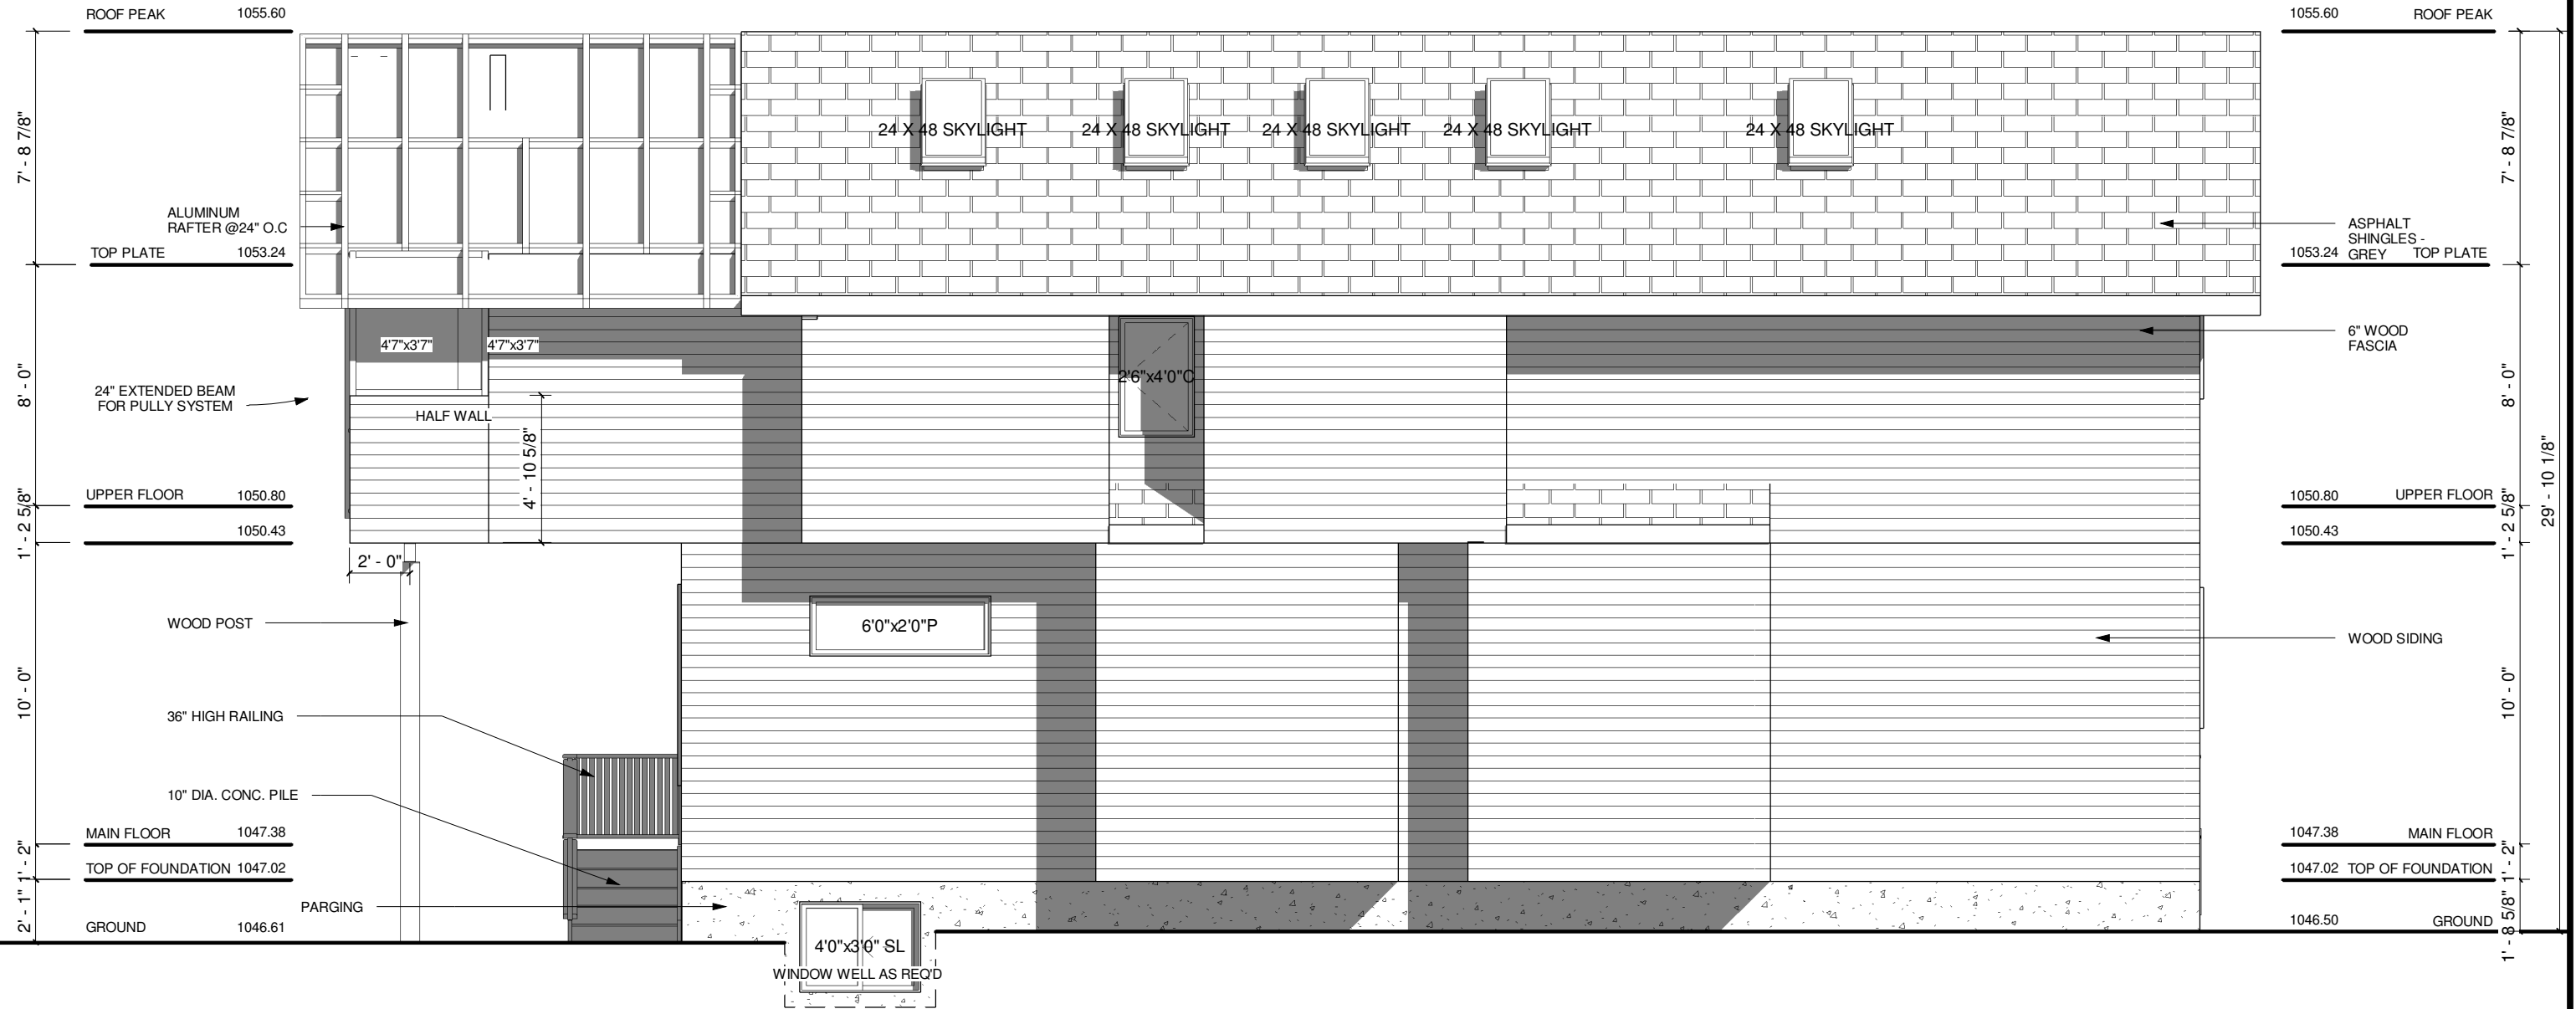

LEFT ELEVATION
 SCALE: 3/16" = 1'-0"

PROJECT NOTES:

COPYRIGHT:
 ALL IDEAS AND DESIGNS REPRESENTED BY
 THIS DRAWING ARE OWNED BY JTA AND WERE
 CREATED FOR USE IN A SPECIFIED PROJECT.
 NONE OF THE IDEAS AND/OR DESIGNS MAY BE
 USED BY, OR DISCLOSED TO, ANY OTHER
 PERSON OR ORGANIZATION FOR ANY
 PURPOSE WITHOUT THE WRITTEN PERMISSION

Project: **SINGLE DWELLING**

STATUS: -

SIGNATURES:
 X _____

PRINTED: 19/03/2015 4:17:43 PM

FIRM NAME AND ADDRESS:
JOHN TRINH & ASSOCIATES
 WWW.JOHNTRINH.CA
 PHONE: 403-472-8184

PROJECT NAME:
JUDE DONAHUE
 1013 19TH AVE SE
 CALGARY, ALBERTA


DESIGNER: JT
 JOB #: 123

SCALE:
 SHEET: A-7

WINDOW TO WALL COVERAGE

WALL SQ FT = 1033.13 SQ FT
WINDOW SQ FT = 44.83 SQ FT

44.83/1033.13 = 4.34% WALL COVERAGE

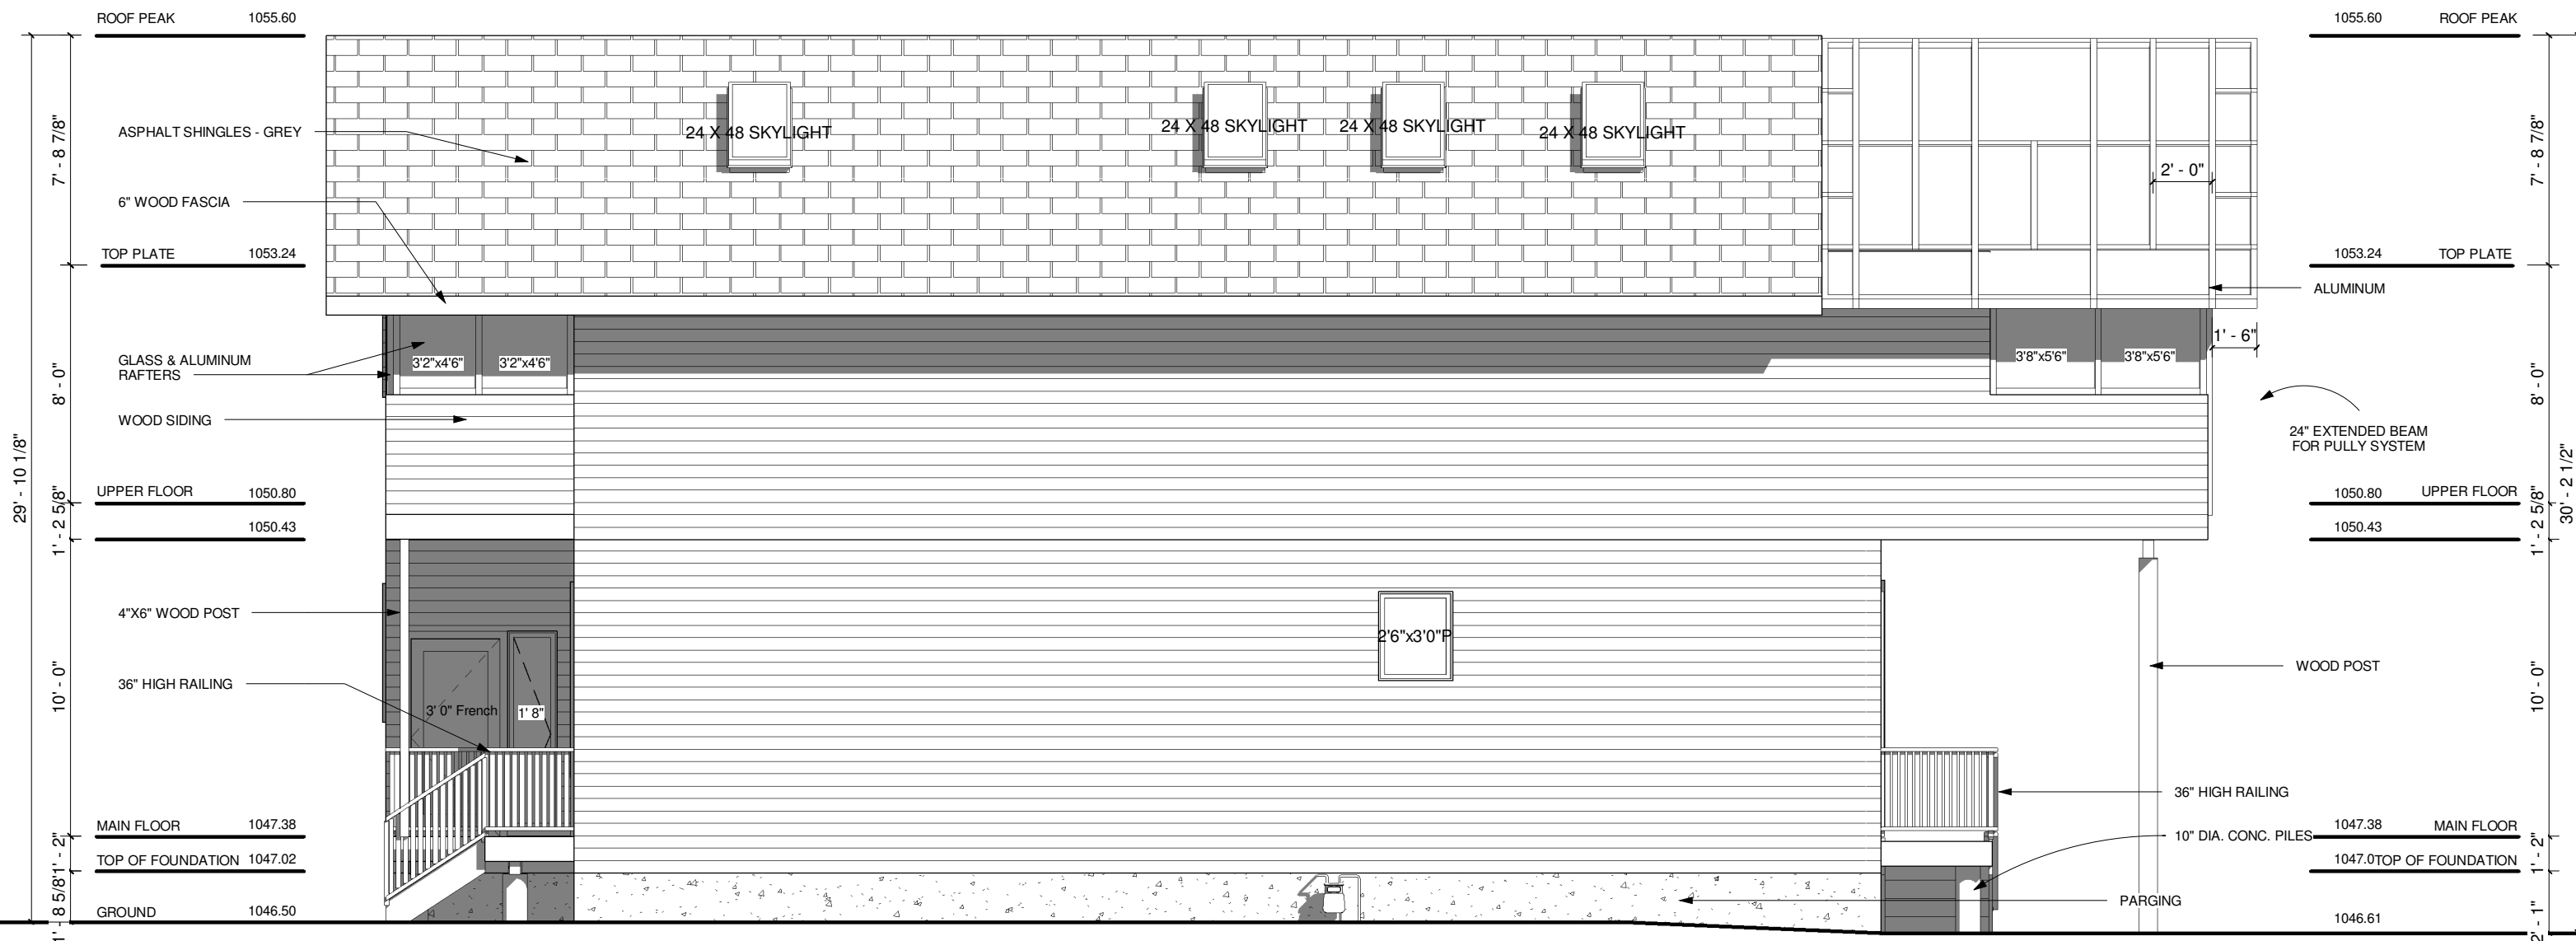

RIGHT ELEVATION
SCALE: 3/16" = 1'-0"

PROJECT NOTES:

COPYRIGHT:
ALL IDEAS AND DESIGNS REPRESENTED BY THIS DRAWING ARE OWNED BY JTA AND WERE CREATED FOR USE IN A SPECIFIED PROJECT. NONE OF THE IDEAS AND/OR DESIGNS MAY BE USED BY, OR DISCLOSED TO, ANY OTHER PERSON OR ORGANIZATION FOR ANY PURPOSE WITHOUT THE WRITTEN PERMISSION

Project: **SINGLE DWELLING**

STATUS: -

SIGNATURES: X _____

PRINTED: 19/03/2015 4:17:44 PM

FIRM NAME AND ADDRESS:

JOHN TRINH & ASSOCIATES

WWW.JOHNTRINH.CA
PHONE: 403-472-8184

PROJECT NAME:

JUDE DONAHUE
1013 19TH AVE SE
CALGARY, ALBERTA

DESIGNER:

JT


SCALE:

JOB #:

123

SHEET:

A-8

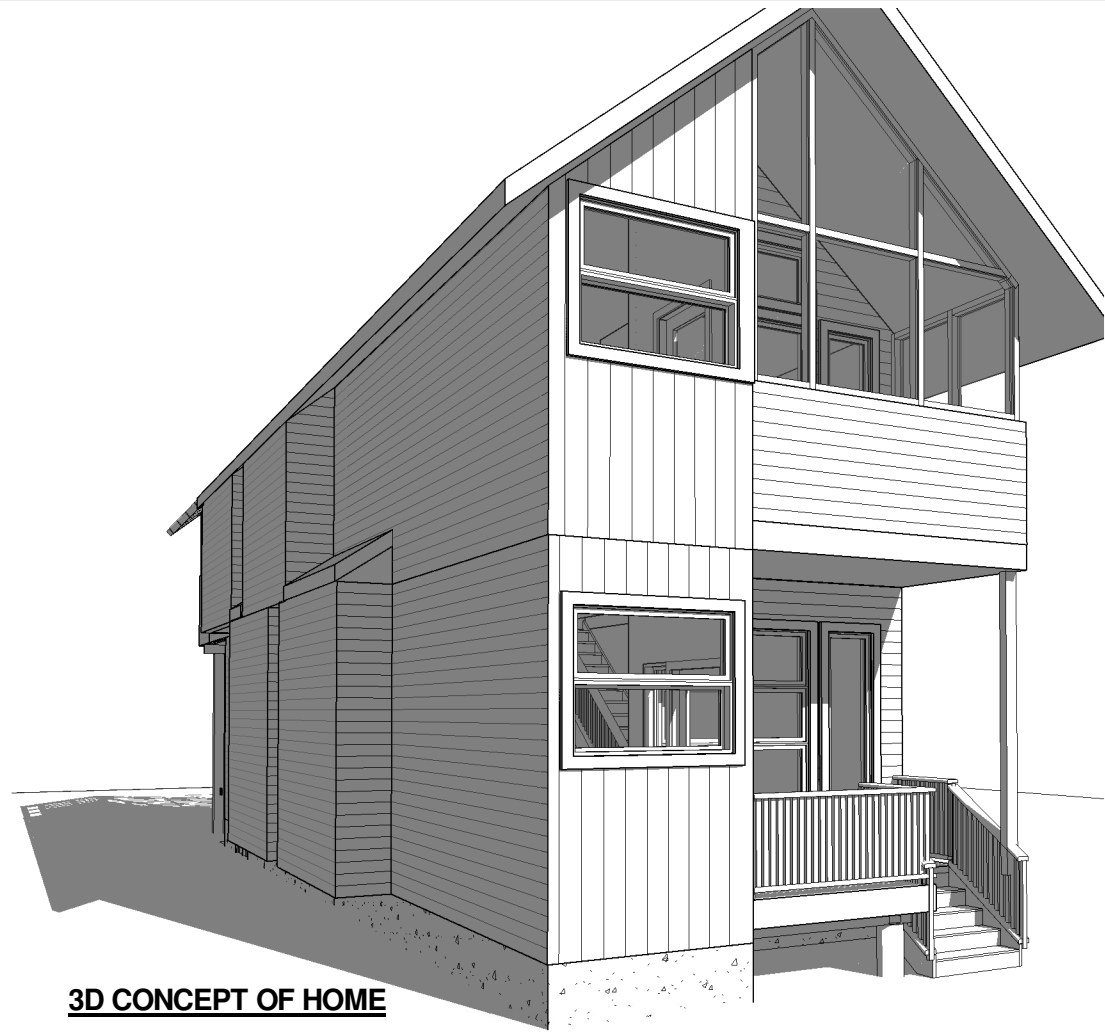

3D CONCEPT OF HOME



3D CONCEPT OF HOME



3D CONCEPT OF HOME



3D CONCEPT OF HOME

PROJECT NOTES:

JOHN TRINH & ASSOCIATES
Design - Drafting - Planning

www.johntrinh.ca - 403.472.8184

"We specialize in New Homes, In-fills,
Renovations and Commercial projects."

COPYRIGHT:
ALL IDEAS AND DESIGNS REPRESENTED BY
THIS DRAWING ARE OWNED BY JOHN TRINH
& ASSOCIATES INC. AND WERE CREATED
FOR USE IN A SPECIFIED PROJECT. NONE
OF THE IDEAS AND/OR DESIGNS MAY BE
USED BY, OR DISCLOSED TO, ANY OTHER
PERSON OR ORGANIZATION FOR ANY
PURPOSE WITHOUT THE WRITTEN
PERMISSION

Project:

SINGLE DWELLING

STATUS:

SIGNATURES:

X _____

PRINTED: 19/03/2015 4:17:47 PM

PROJECT NAME:

**JUDE DONAHUE
1013 19TH AVE SE
CALGARY, ALBERTA**

DESIGNER:

JT

JOB #:

123

SCALE:

SHEET:

A-9